


SO.IS.101

SO.IS.101

Rekonštrukcia križovatky
Páříčková/ Šagátová

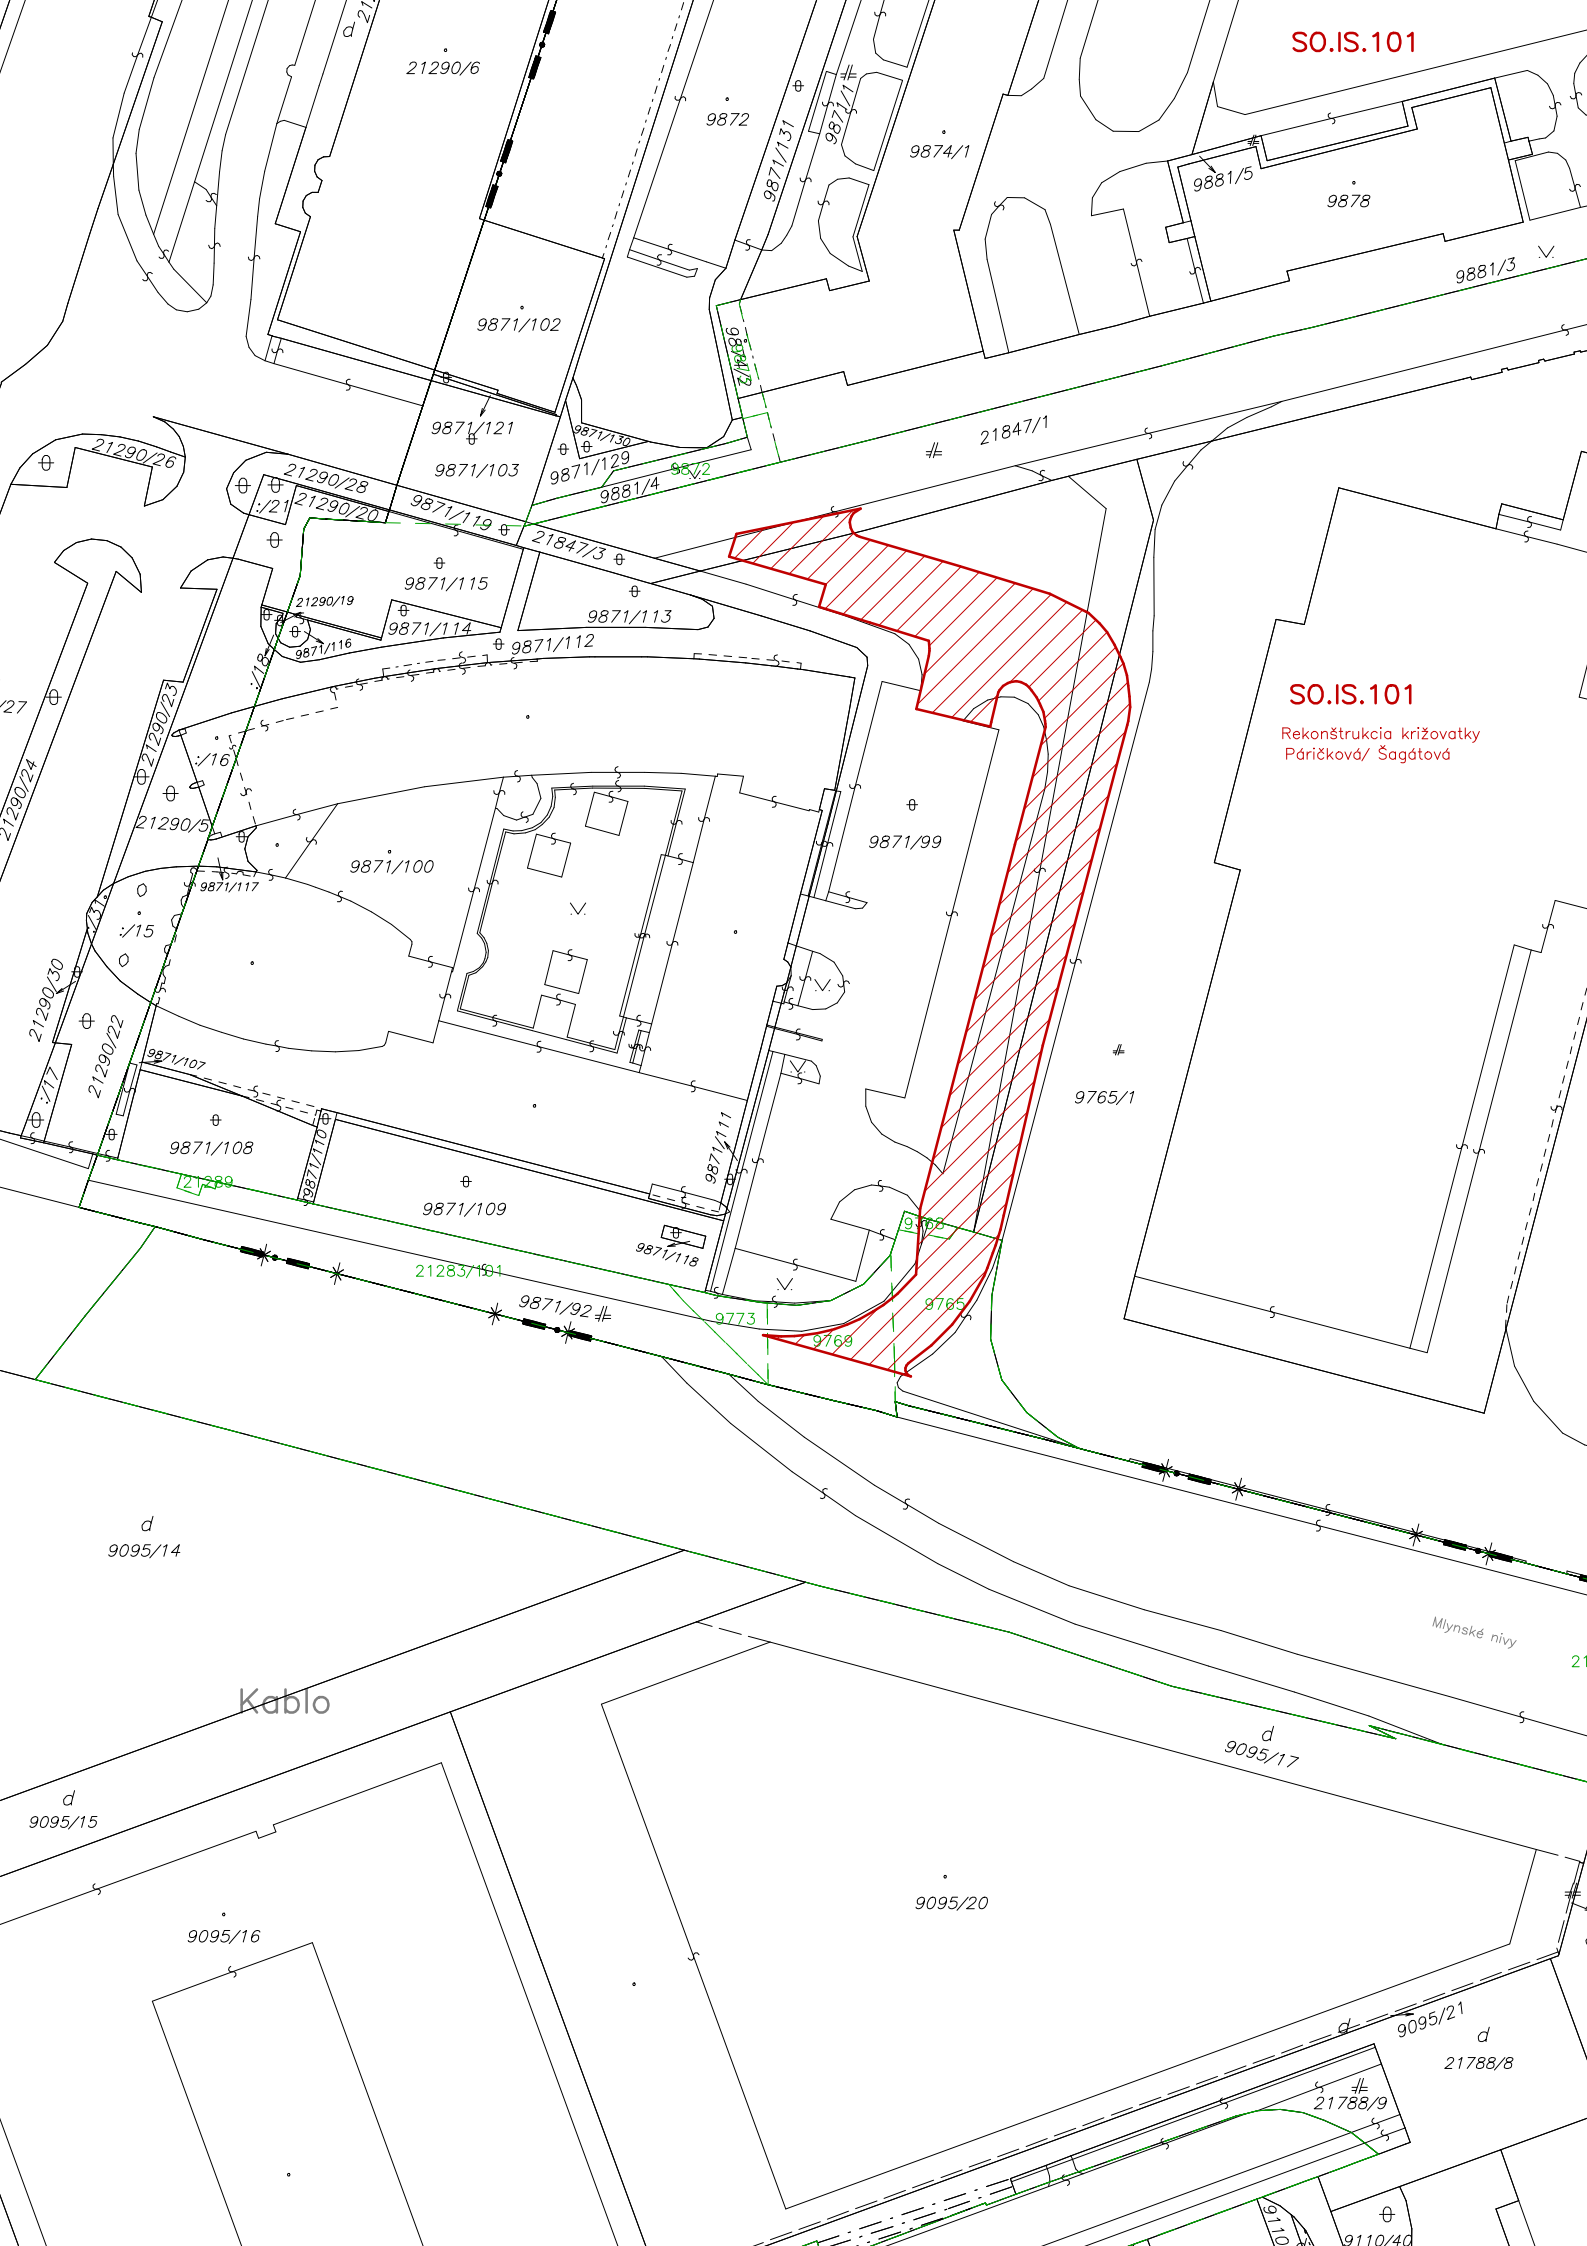

d
9095/14

d
9095/15

9095/16

9095/20

d
9095/17

d
9095/21

d
21788/8

21788/9

9110/40

9110/40

Kablo

Mlynské nivy